


**SECTION A-A**

N.T.S.  
ORIENTATION FOR  
POLE STEP HOLES

LENGTH (m)	STRENGTH (kN)	STOCK CODE
11.00	6	146688
11.00	8	146696
11.00	12	146704

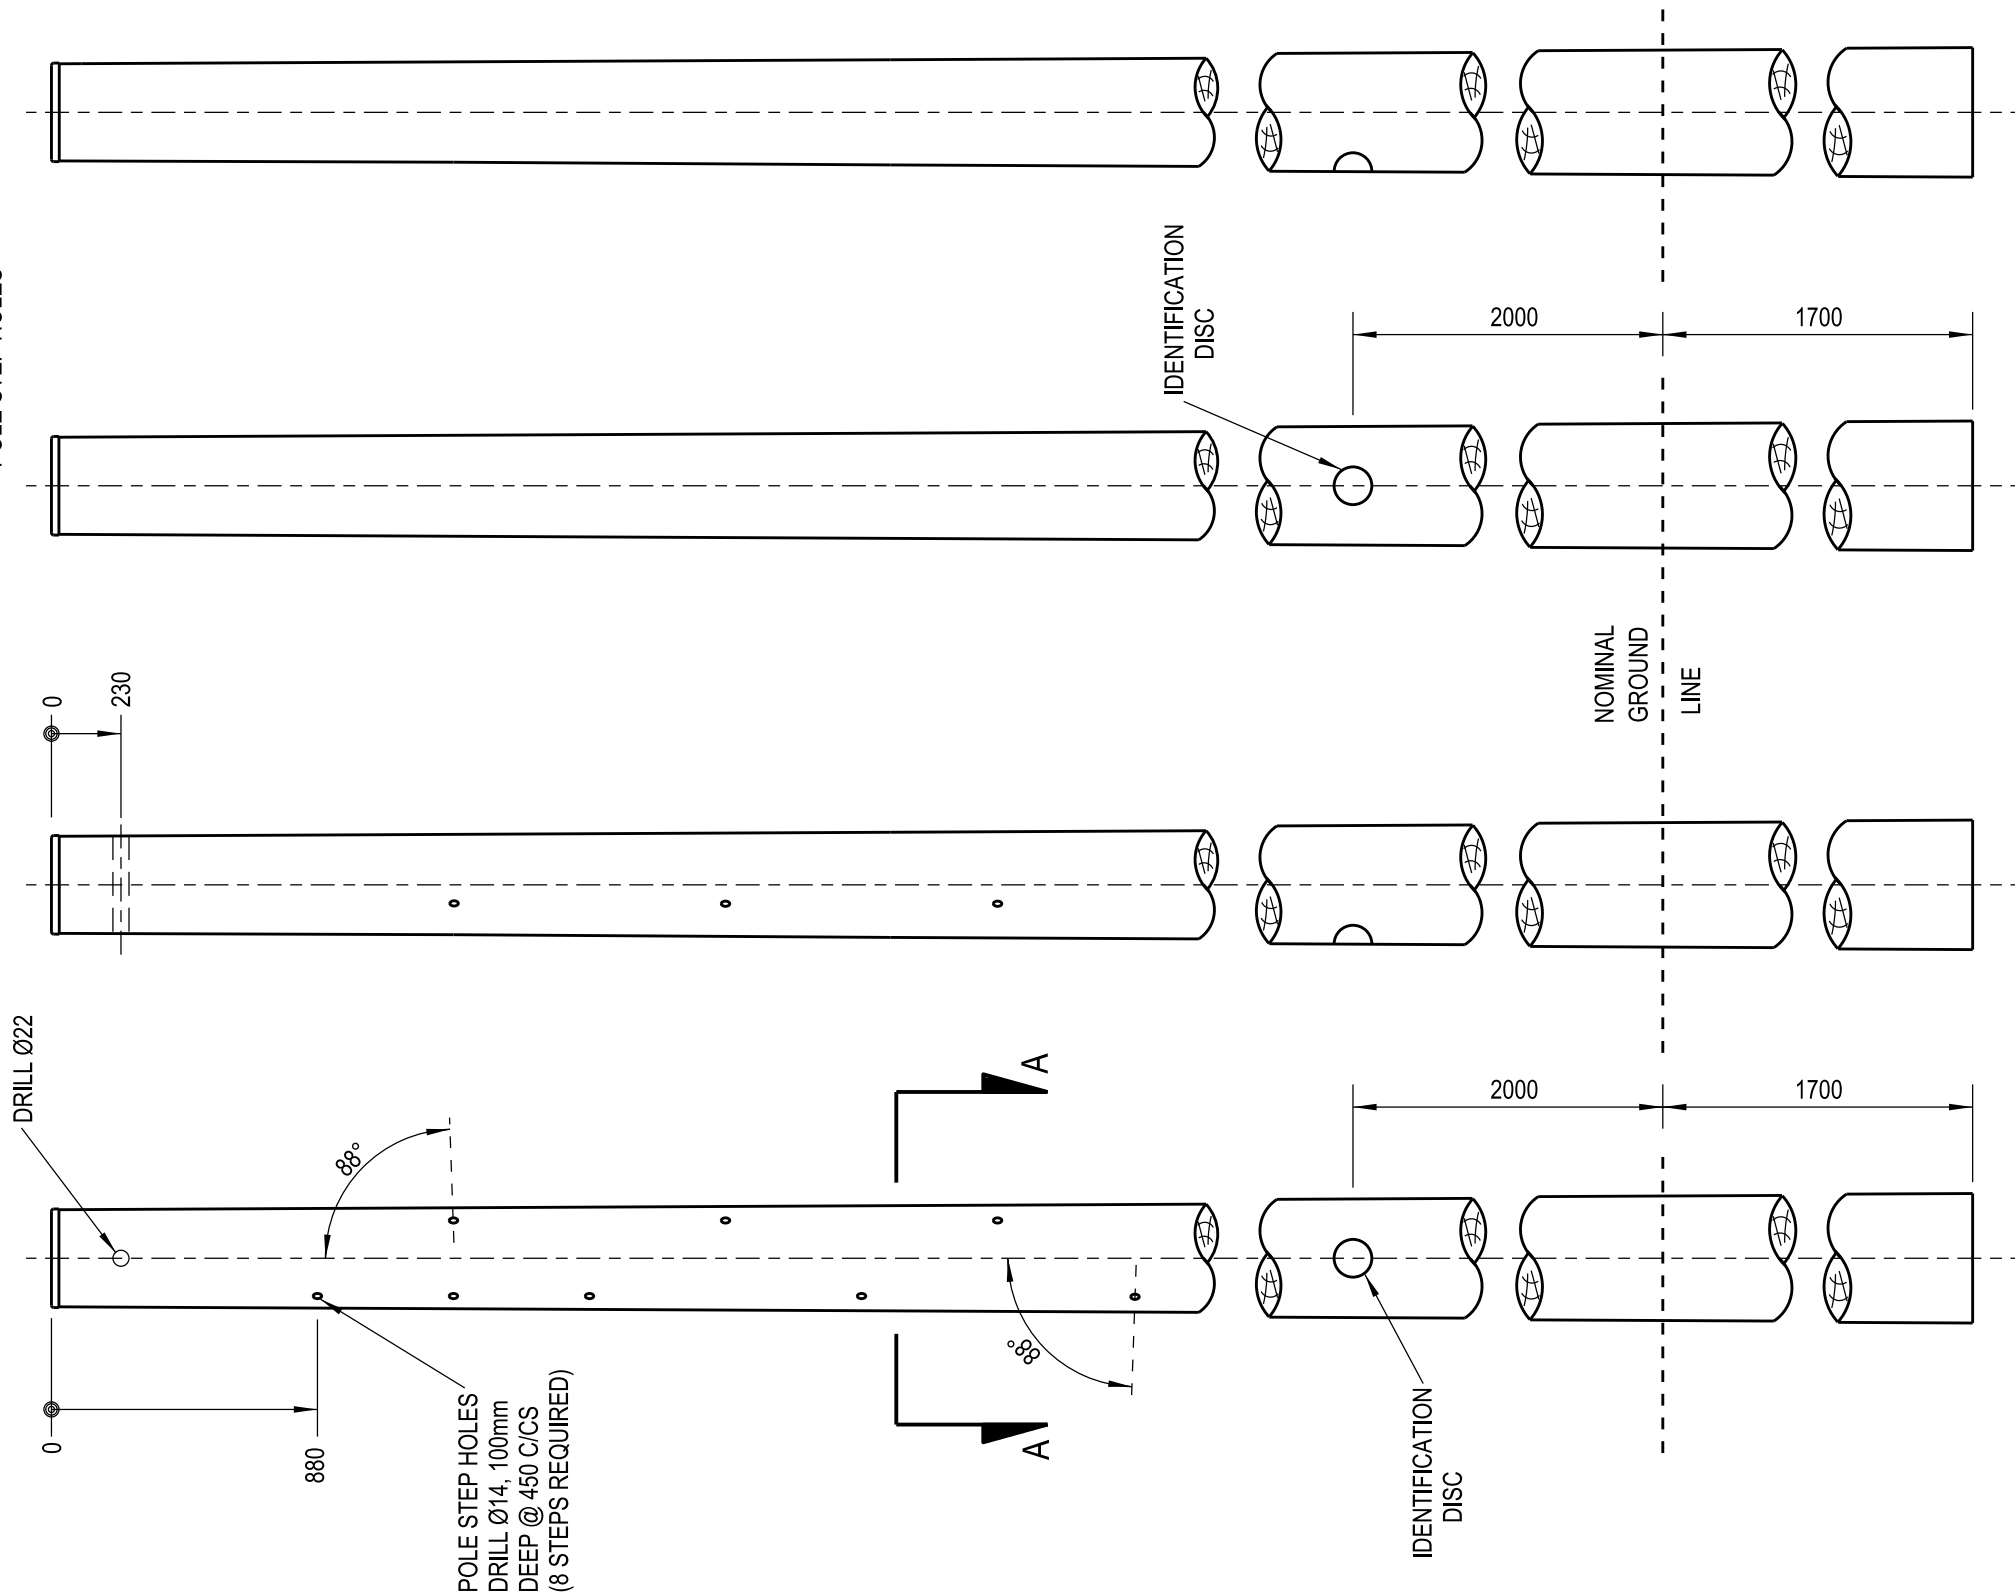

**DRESSING FOR  
12 kN POLES**

**DRESSING FOR  
6 AND 8 kN POLES**

DIMENSIONS ARE IN MILLIMETRES UNLESS STATED OTHERWISE

CAD DRAWING  
DO NOT MANUALLY AMEND

**A M E N D M E N T S**

DWN: PATRICIA RIOS
CHKD: PHILLIP JONES
DATE: 19/11/2014
AUSGRID BORDER ADDED. STOCK CODES AMENDED.

APP'D by: DOMINIC SHIELDS

NETWORK STANDARD

145 NEWCASTLE RD WALLSEND, NSW 2287  
Ph 02 4951 9388  
Fax 02 4951 9389

SCALE	1:25
DESIGNED	-
DRAWN	P.S
CHECKED	P.S
APPROVED	I.NICHOLS
DATE	20/08/92
PROJECT NUMBER	STD
PROJTRAK NUMBER	-

**STANDARD CONSTRUCTION  
DRESSING DETAILS  
FOR 11.0m TIMBER POLES**

SIZE	DRAWING No	SHEET	AMD
A3	<b>515282</b>	01	8