


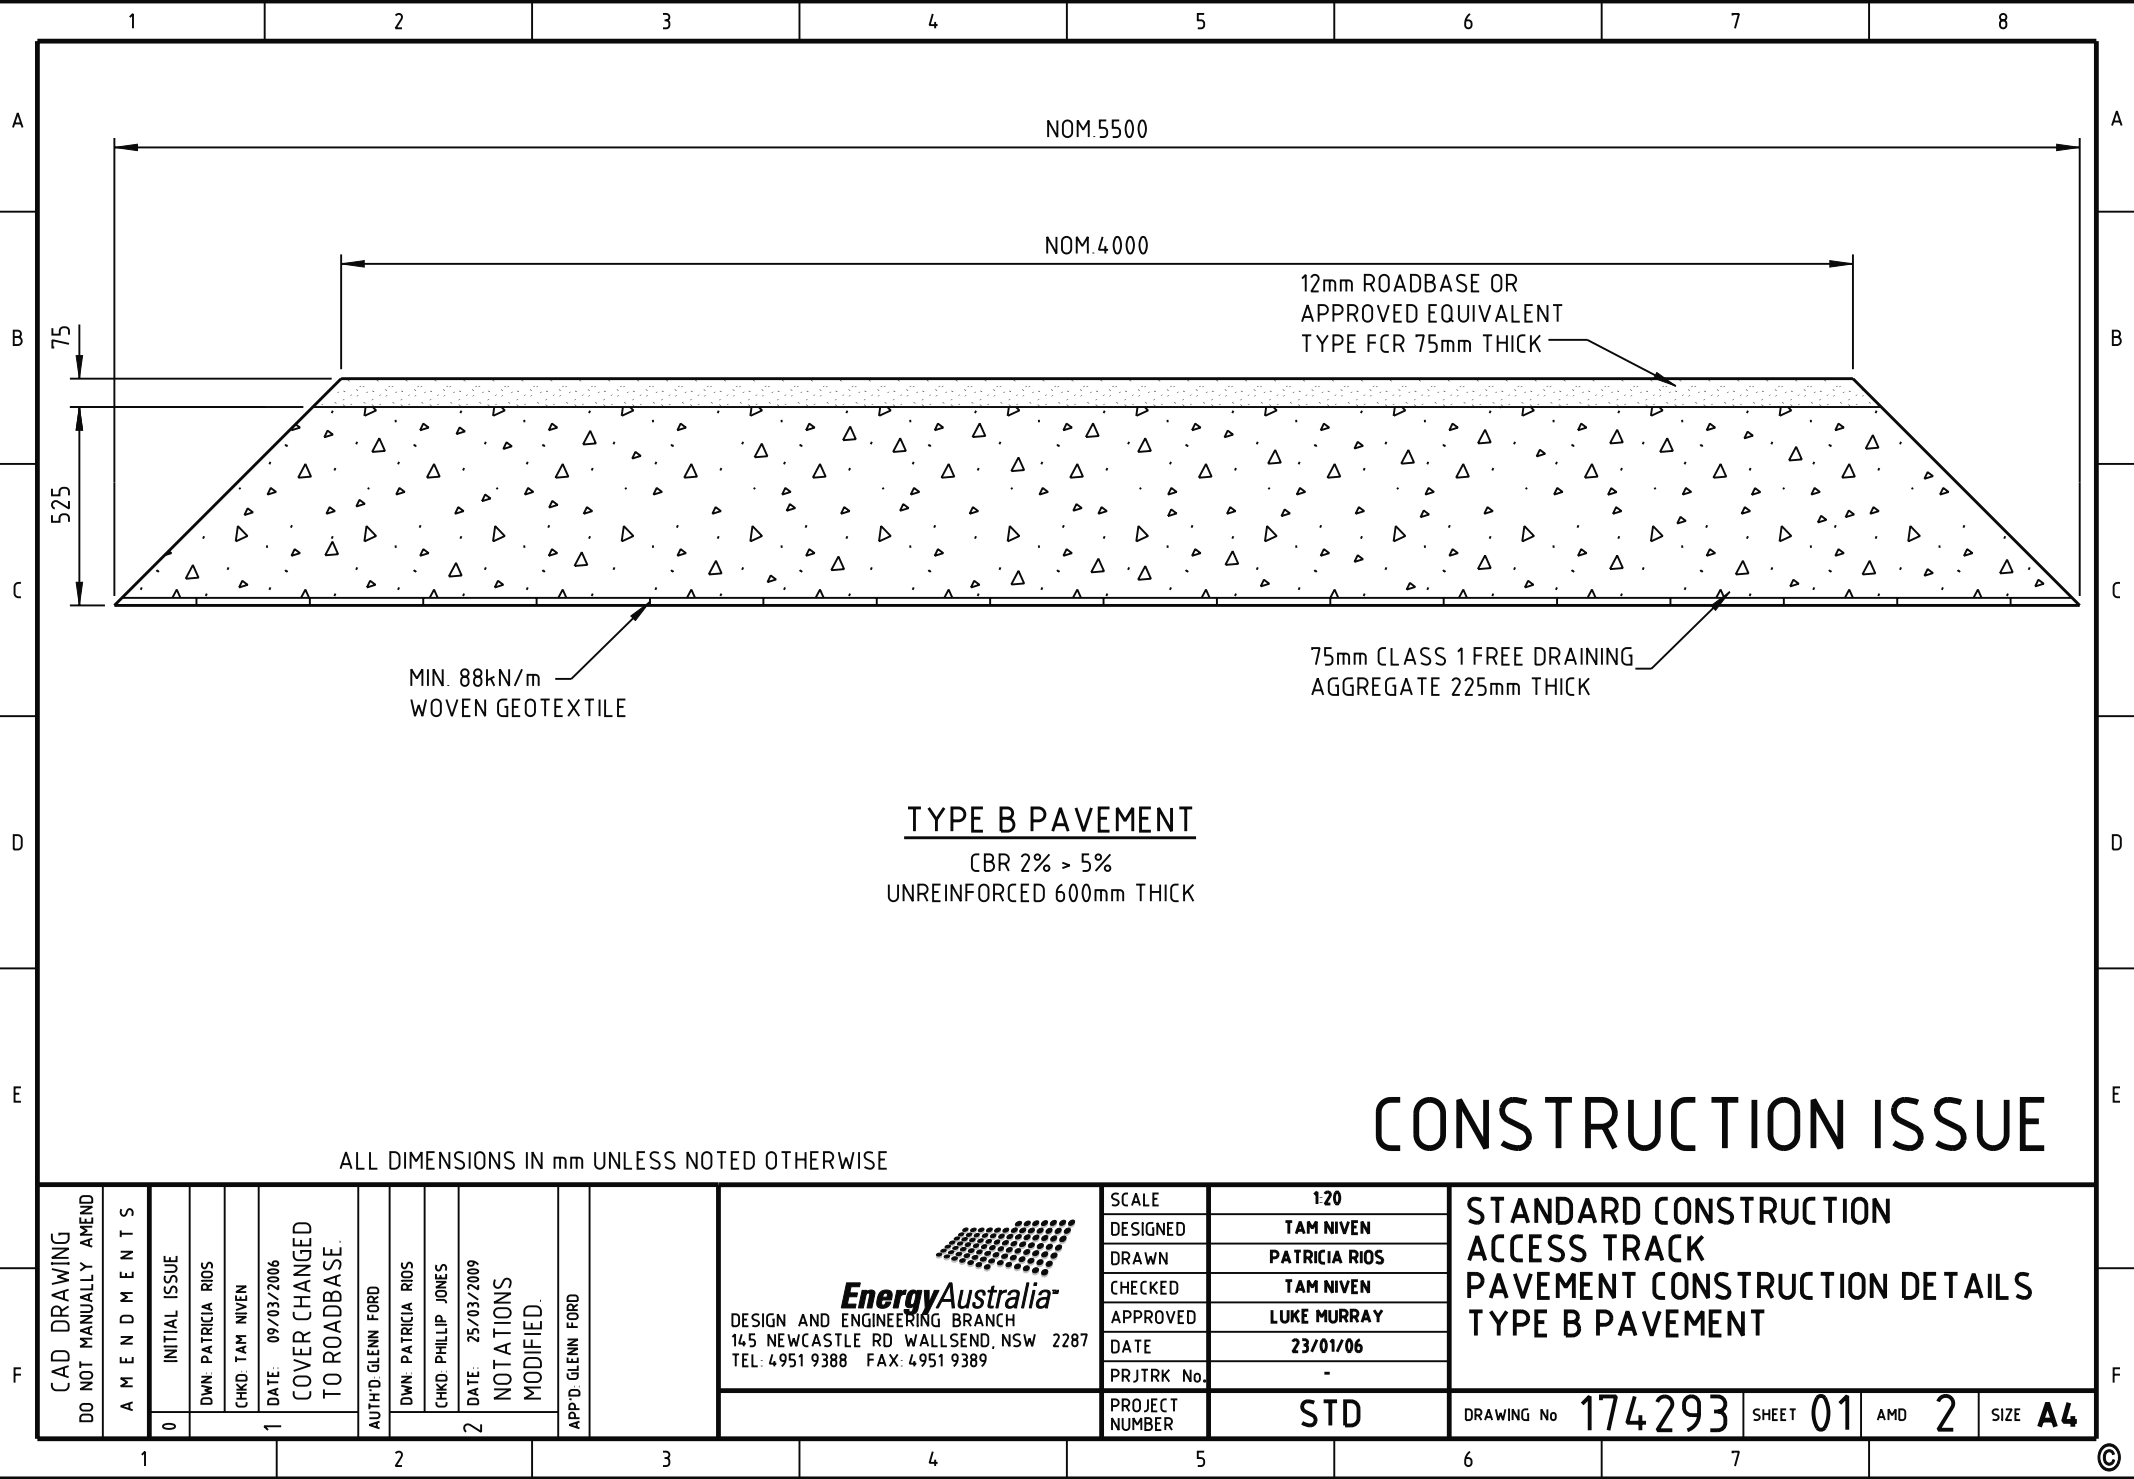

TYPE B PAVEMENT

CBR 2% > 5%
UNREINFORCED 600mm THICK

CONSTRUCTION ISSUE

ALL DIMENSIONS IN mm UNLESS NOTED OTHERWISE

CAD DRAWING DO NOT MANUALLY AMEND		A M E N D M E N T S		0 INITIAL ISSUE		AUTH'D: GLENN FORD		 EnergyAustralia DESIGN AND ENGINEERING BRANCH 145 NEWCASTLE RD WALLSEND, NSW 2287 TEL: 4951 9388 FAX: 4951 9389		SCALE 1:20		STANDARD CONSTRUCTION ACCESS TRACK PAVEMENT CONSTRUCTION DETAILS TYPE B PAVEMENT				
				DWN: PATRICIA RIOS		DESIGNED TAM NIVEN										
				CHKD: PHILLIP JONES		DRAWN PATRICIA RIOS										
				DATE: 25/03/2009		CHECKED TAM NIVEN										
				1 DATE: 09/03/2006 COVER CHANGED TO ROADBASE.						APPROVED LUKE MURRAY		DRAWING No 174293 SHEET 01 AMD 2 SIZE A4				
				2 NOTATIONS MODIFIED.						DATE 23/01/06						
						APP'D: GLENN FORD				PRJTRK No. -						
										PROJECT NUMBER STD						