


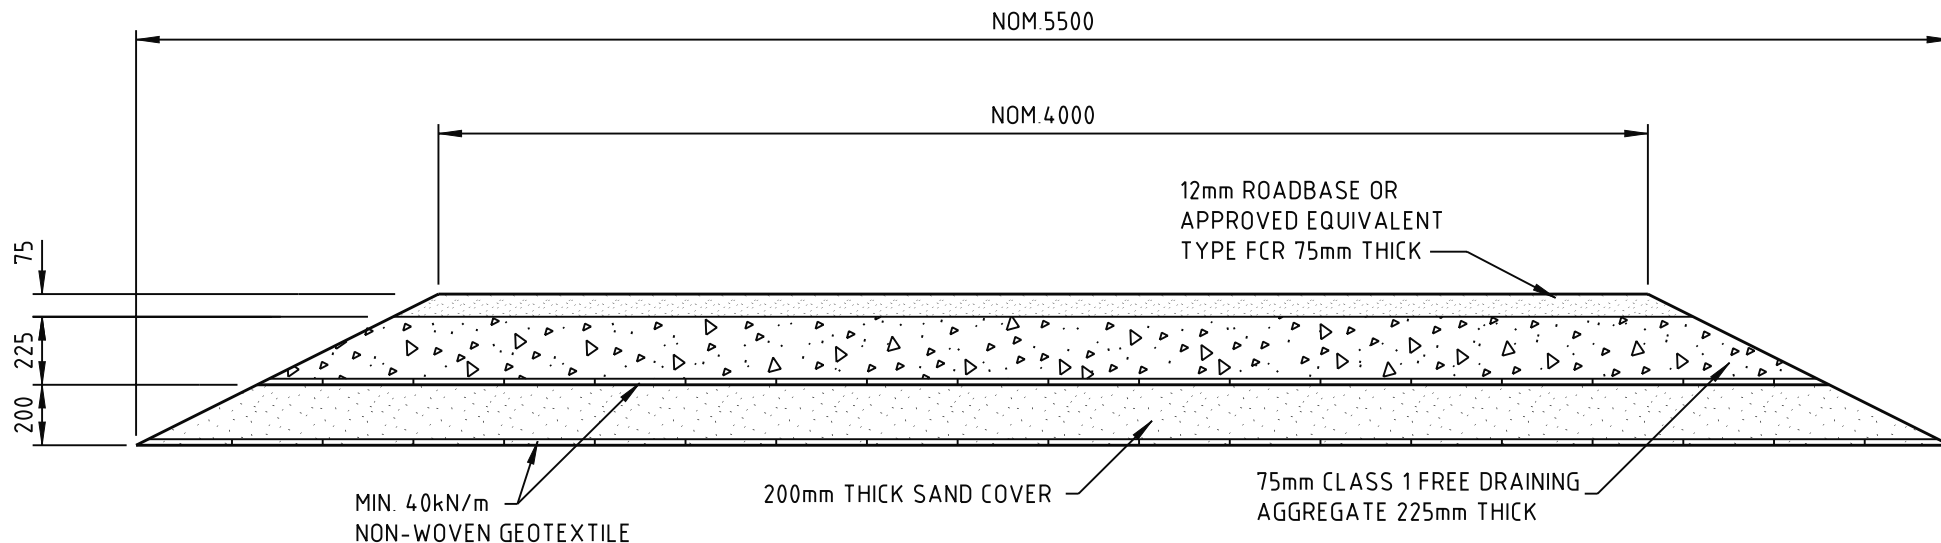

TYPE C PAVEMENT

CBR > 2%
(TYPICAL)

NOTE :

1. THIS INSTALLATION IS TYPICAL ONLY & THE INSTALLATION DETAILS FOR EACH PROJECT MUST BE CONFIRMED BY THE SUPERINTENDENT.

2. FOR USE OVER ARCHEOLOGICAL SITES.

CONSTRUCTION ISSUE

ALL DIMENSIONS IN mm UNLESS NOTED OTHERWISE

CAD DRAWING DO NOT MANUALLY AMEND	A M E N D M E N T S			EnergyAustralia DESIGN AND ENGINEERING BRANCH 145 NEWCASTLE RD WALLSEND, NSW 2287 TEL: 4951 9388 FAX: 4951 9389	SCALE	1:25	STANDARD CONSTRUCTION ACCESS TRACK PAVEMENT CONSTRUCTION DETAILS TYPE C PAVEMENT		
	0	INITIAL ISSUE			DESIGNED	TAM NIVEN			
	1	DWN: PATRICIA RIOS CHKD: TAM NIVEN DATE: 09/03/2006 COVER CHANGED TO ROADBASE			DRAWN	PATRICIA RIOS			
	2	AUTH'D: GLENN FORD DWN: PATRICIA RIOS CHKD: PHILLIP JONES DATE: 25/03/2009 NOTATIONS MODIFIED			CHECKED	TAM NIVEN			
					APPROVED	LUKE MURRAY			
					DATE	23/01/06			
					PRJTRK No.	-			
					PROJECT NUMBER	STD			
					DRAWING No	174294	SHEET	01	AMD 2 SIZE A4