


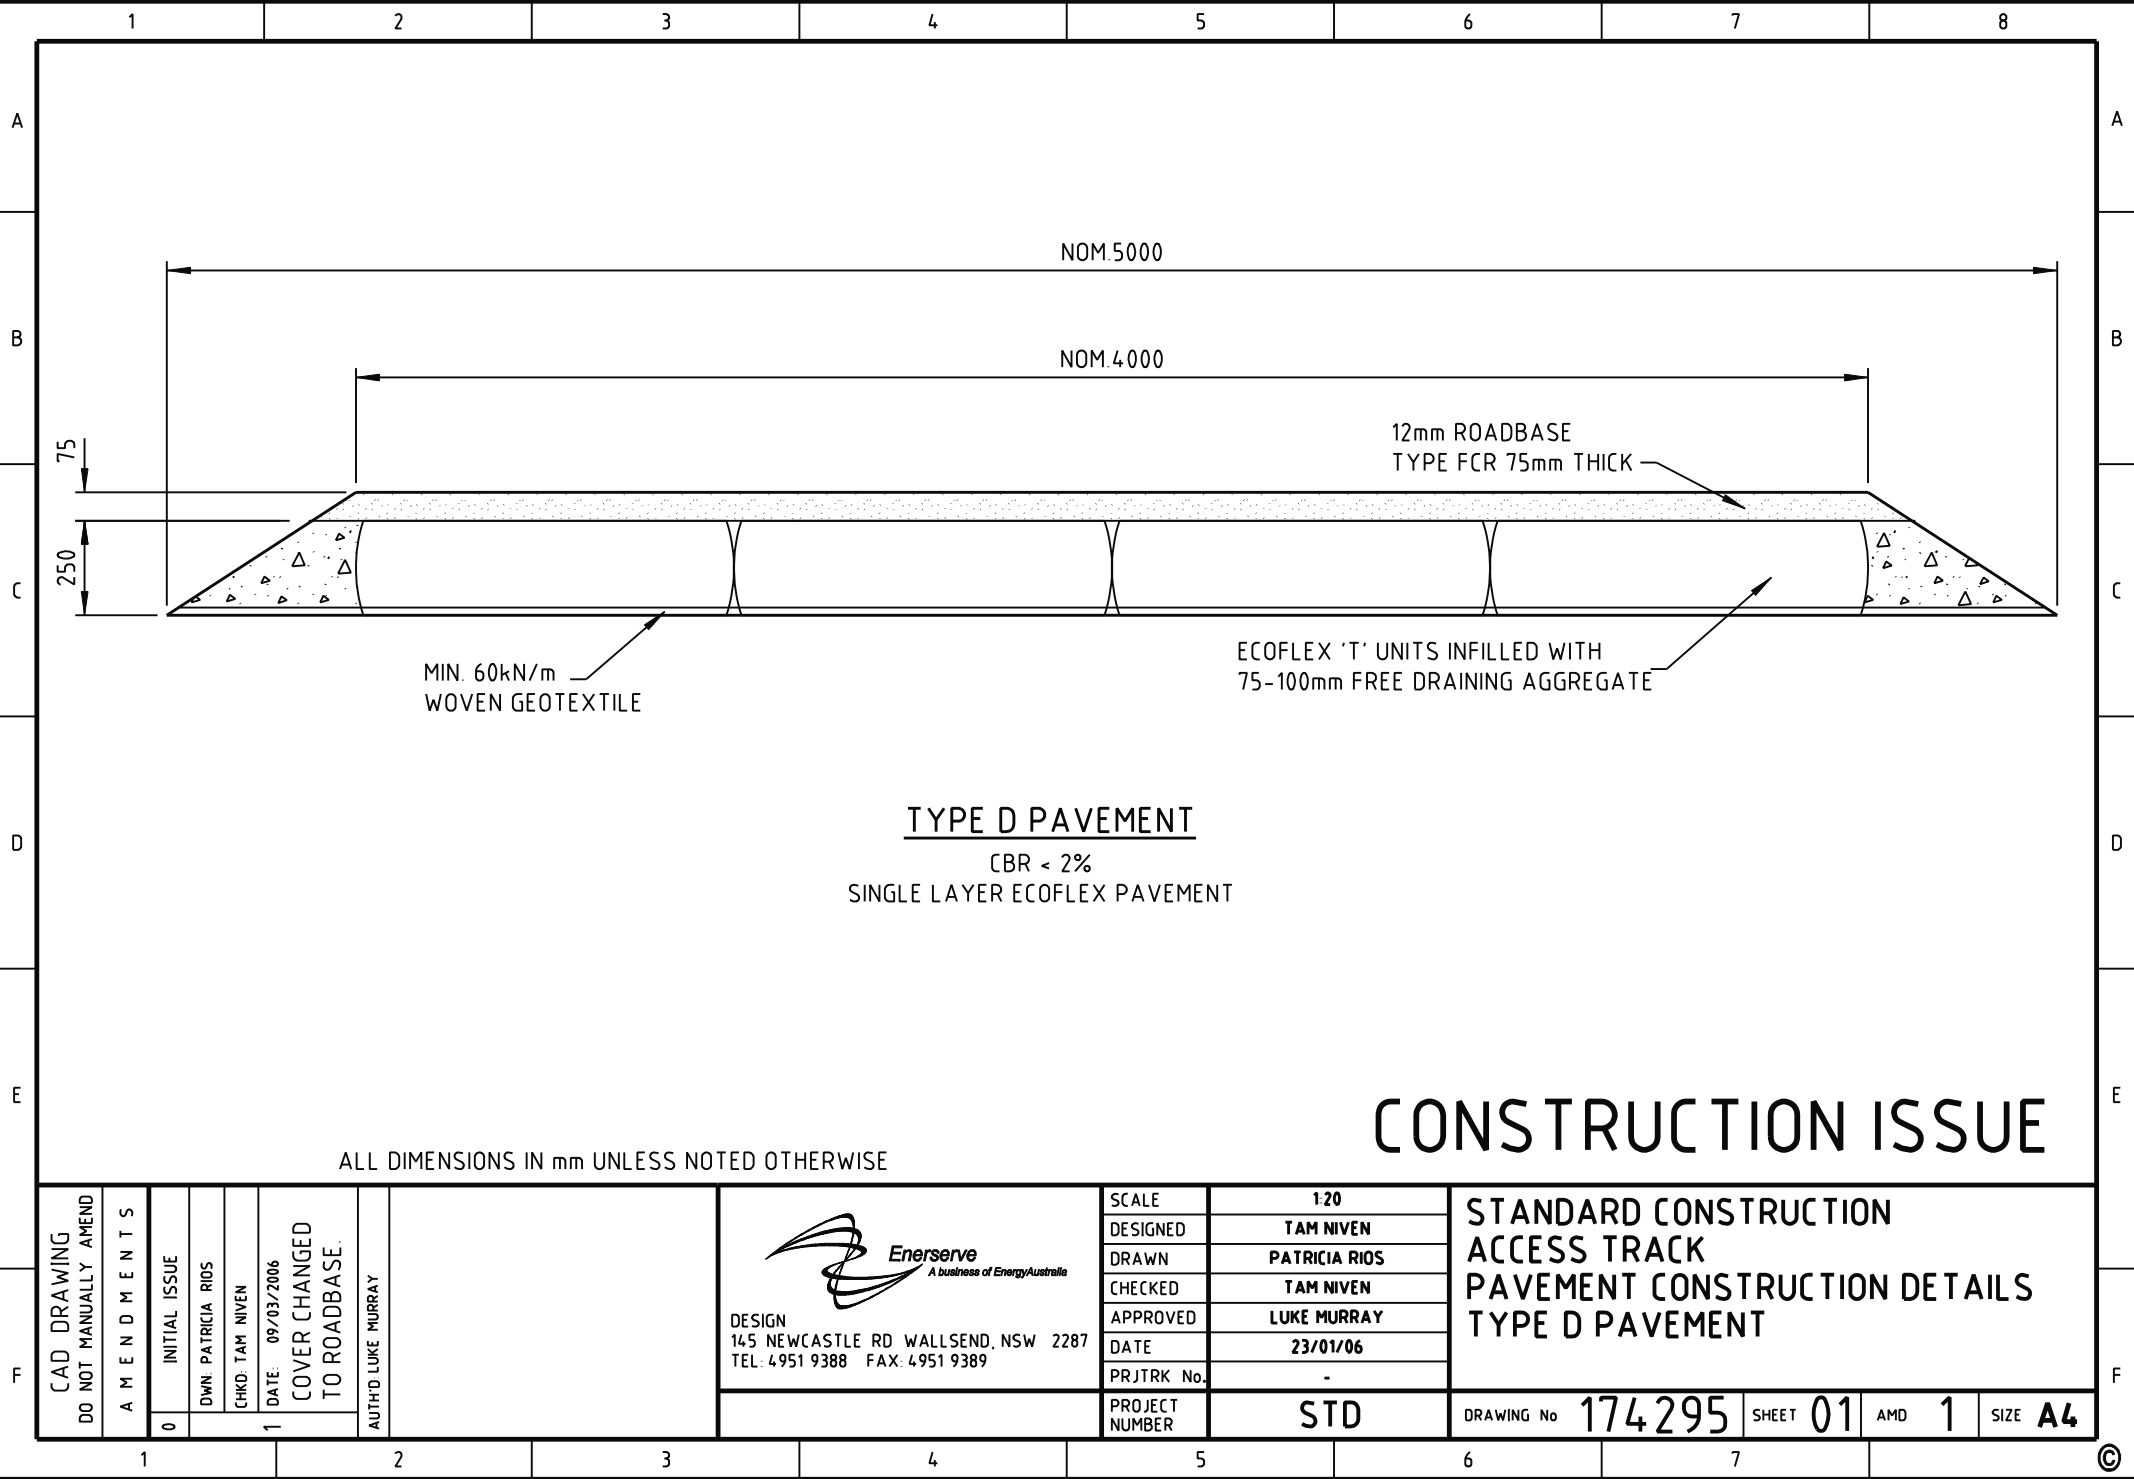

CAD DRAWING DO NOT MANUALLY AMEND	A M E N D M E N T S	INITIAL ISSUE		AUTH'D LUKE MURRAY	Enerserve A business of EnergyAustralia DESIGN 145 NEWCASTLE RD WALLSEND, NSW 2287 TEL: 4951 9388 FAX: 4951 9389	SCALE	1:20	STANDARD CONSTRUCTION ACCESS TRACK PAVEMENT CONSTRUCTION DETAILS TYPE D PAVEMENT			
		DWN: PATRICIA RIOS				DESIGNED	TAM NIVEN				
		CHKD: TAM NIVEN				DRAWN	PATRICIA RIOS				
		DATE: 09/03/2006				CHECKED	TAM NIVEN				
		COVER CHANGED TO ROADBASE.				APPROVED	LUKE MURRAY				
0	1				DATE	23/01/06					
				PRJTRK No.	-						
				PROJECT NUMBER	STD	DRAWING No	174295	SHEET	01	AMD	1