


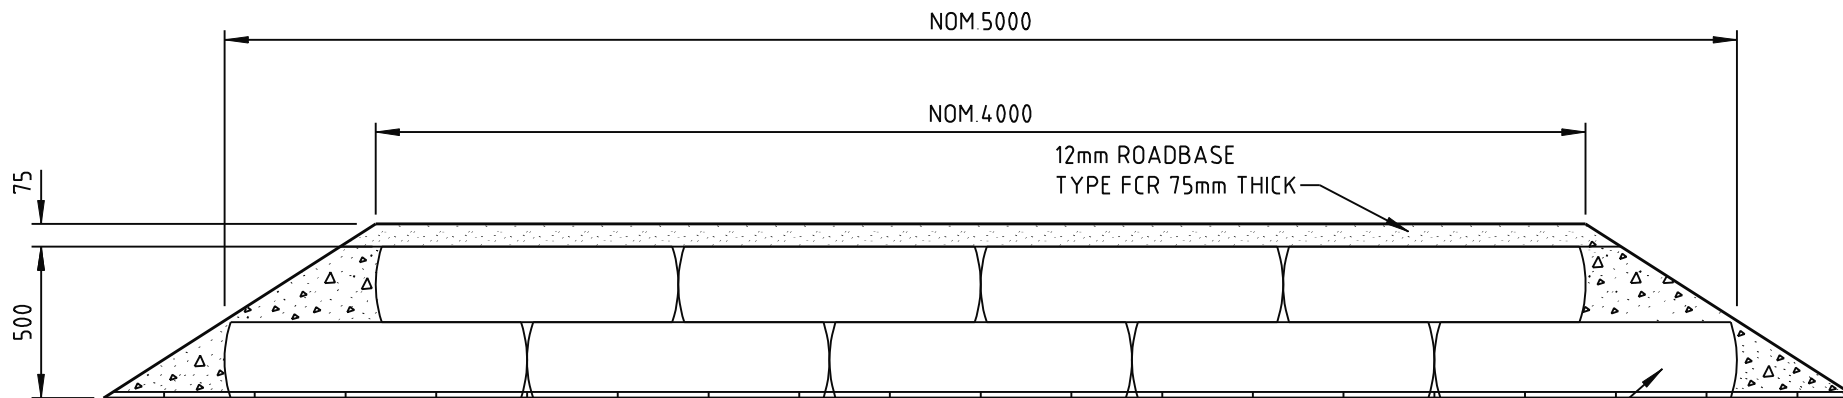

TYPE E PAVEMENT
CBR < 1%
DOUBLE LAYER ECOFLEX PAVEMENT

CONSTRUCTION ISSUE

ALL DIMENSIONS IN mm UNLESS NOTED OTHERWISE

CAD DRAWING DO NOT MANUALLY AMEND	A M E N D M E N T S			 Enerserve A business of EnergyAustralia DESIGN 145 NEWCASTLE RD WALLSEND, NSW 2287 TEL: 4951 9388 FAX: 4951 9389	SCALE	1:25	STANDARD CONSTRUCTION ACCESS TRACK PAVEMENT CONSTRUCTION DETAILS TYPE E PAVEMENT							
	0	INITIAL ISSUE	DWN: PATRICIA RIOS		DESIGNED	TAM NIVEN								
		1	COVER CHANGED TO ROADBASE.		CHKD: TAM NIVEN	DRAWN					PATRICIA RIOS			
					DATE: 09/03/2006	CHECKED					TAM NIVEN			
					AUTH'D: LUKE MURRAY	APPROVED					LUKE MURRAY			
					DATE	23/01/06								
					PRJTRK No.	-								
					PROJECT NUMBER	STD	DRAWING No	174296	SHEET	01	AMD	1	SIZE	A4