

1 2 3 4 5 6 7 8

A

B

C

D

E

F

A


B

C

D

E

F

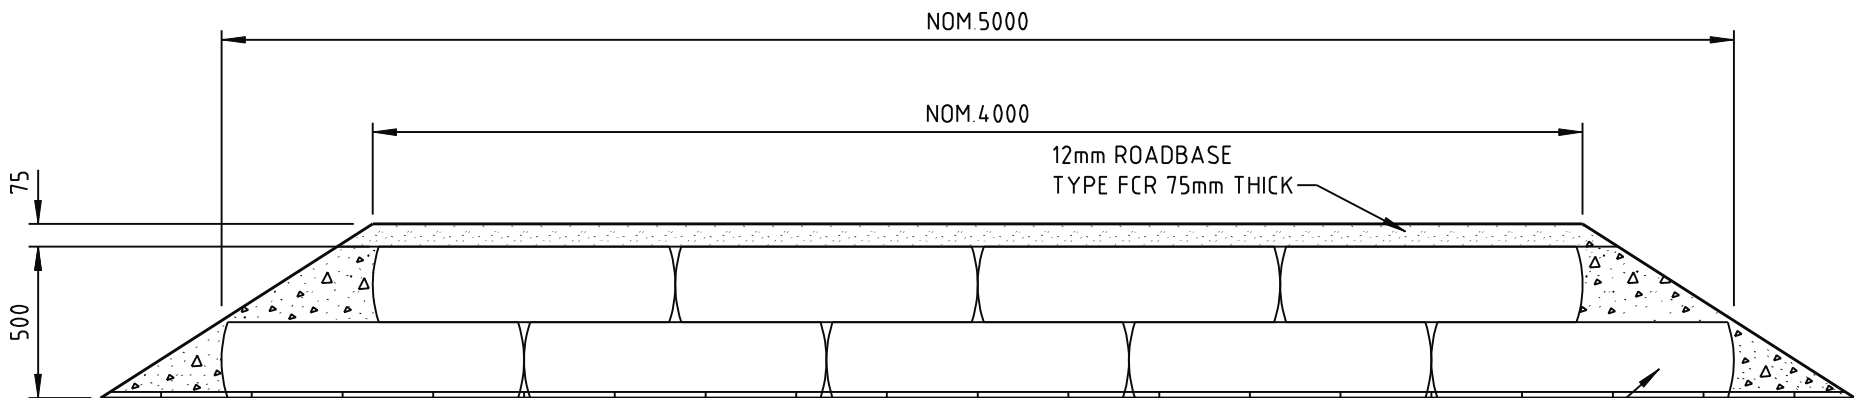

MIN. 90kN/m
WOVEN GEOTEXTILE

DOUBLE LAYER
ECOFLEX 'T' UNITS INFILLED WITH
75-100mm FREE DRAINING AGGREGATE

TYPE E PAVEMENT
CBR < 1%
DOUBLE LAYER ECOFLEX PAVEMENT

CONSTRUCTION ISSUE

ALL DIMENSIONS IN mm UNLESS NOTED OTHERWISE

CAD DRAWING DO NOT MANUALLY AMEND	A M E N D M E N T S	
	0	INITIAL ISSUE
	1	DWN: PATRICIA RIOS CHKD: TAM NIVEN DATE: 09/03/2006 COVER CHANGED TO ROADBASE. AUTH'D: LUKE MURRAY

Enerserve
A business of EnergyAustralia

DESIGN
145 NEWCASTLE RD WALLSEND, NSW 2287
TEL: 4951 9388 FAX: 4951 9389

SCALE	1:25
DESIGNED	TAM NIVEN
DRAWN	PATRICIA RIOS
CHECKED	TAM NIVEN
APPROVED	LUKE MURRAY
DATE	23/01/06
PRJTRK No.	-
PROJECT NUMBER	STD

STANDARD CONSTRUCTION ACCESS TRACK PAVEMENT CONSTRUCTION DETAILS TYPE E PAVEMENT			
DRAWING No	174296	SHEET	01
AMD	1	SIZE	A4

1 2 3 4 5 6 7 8