



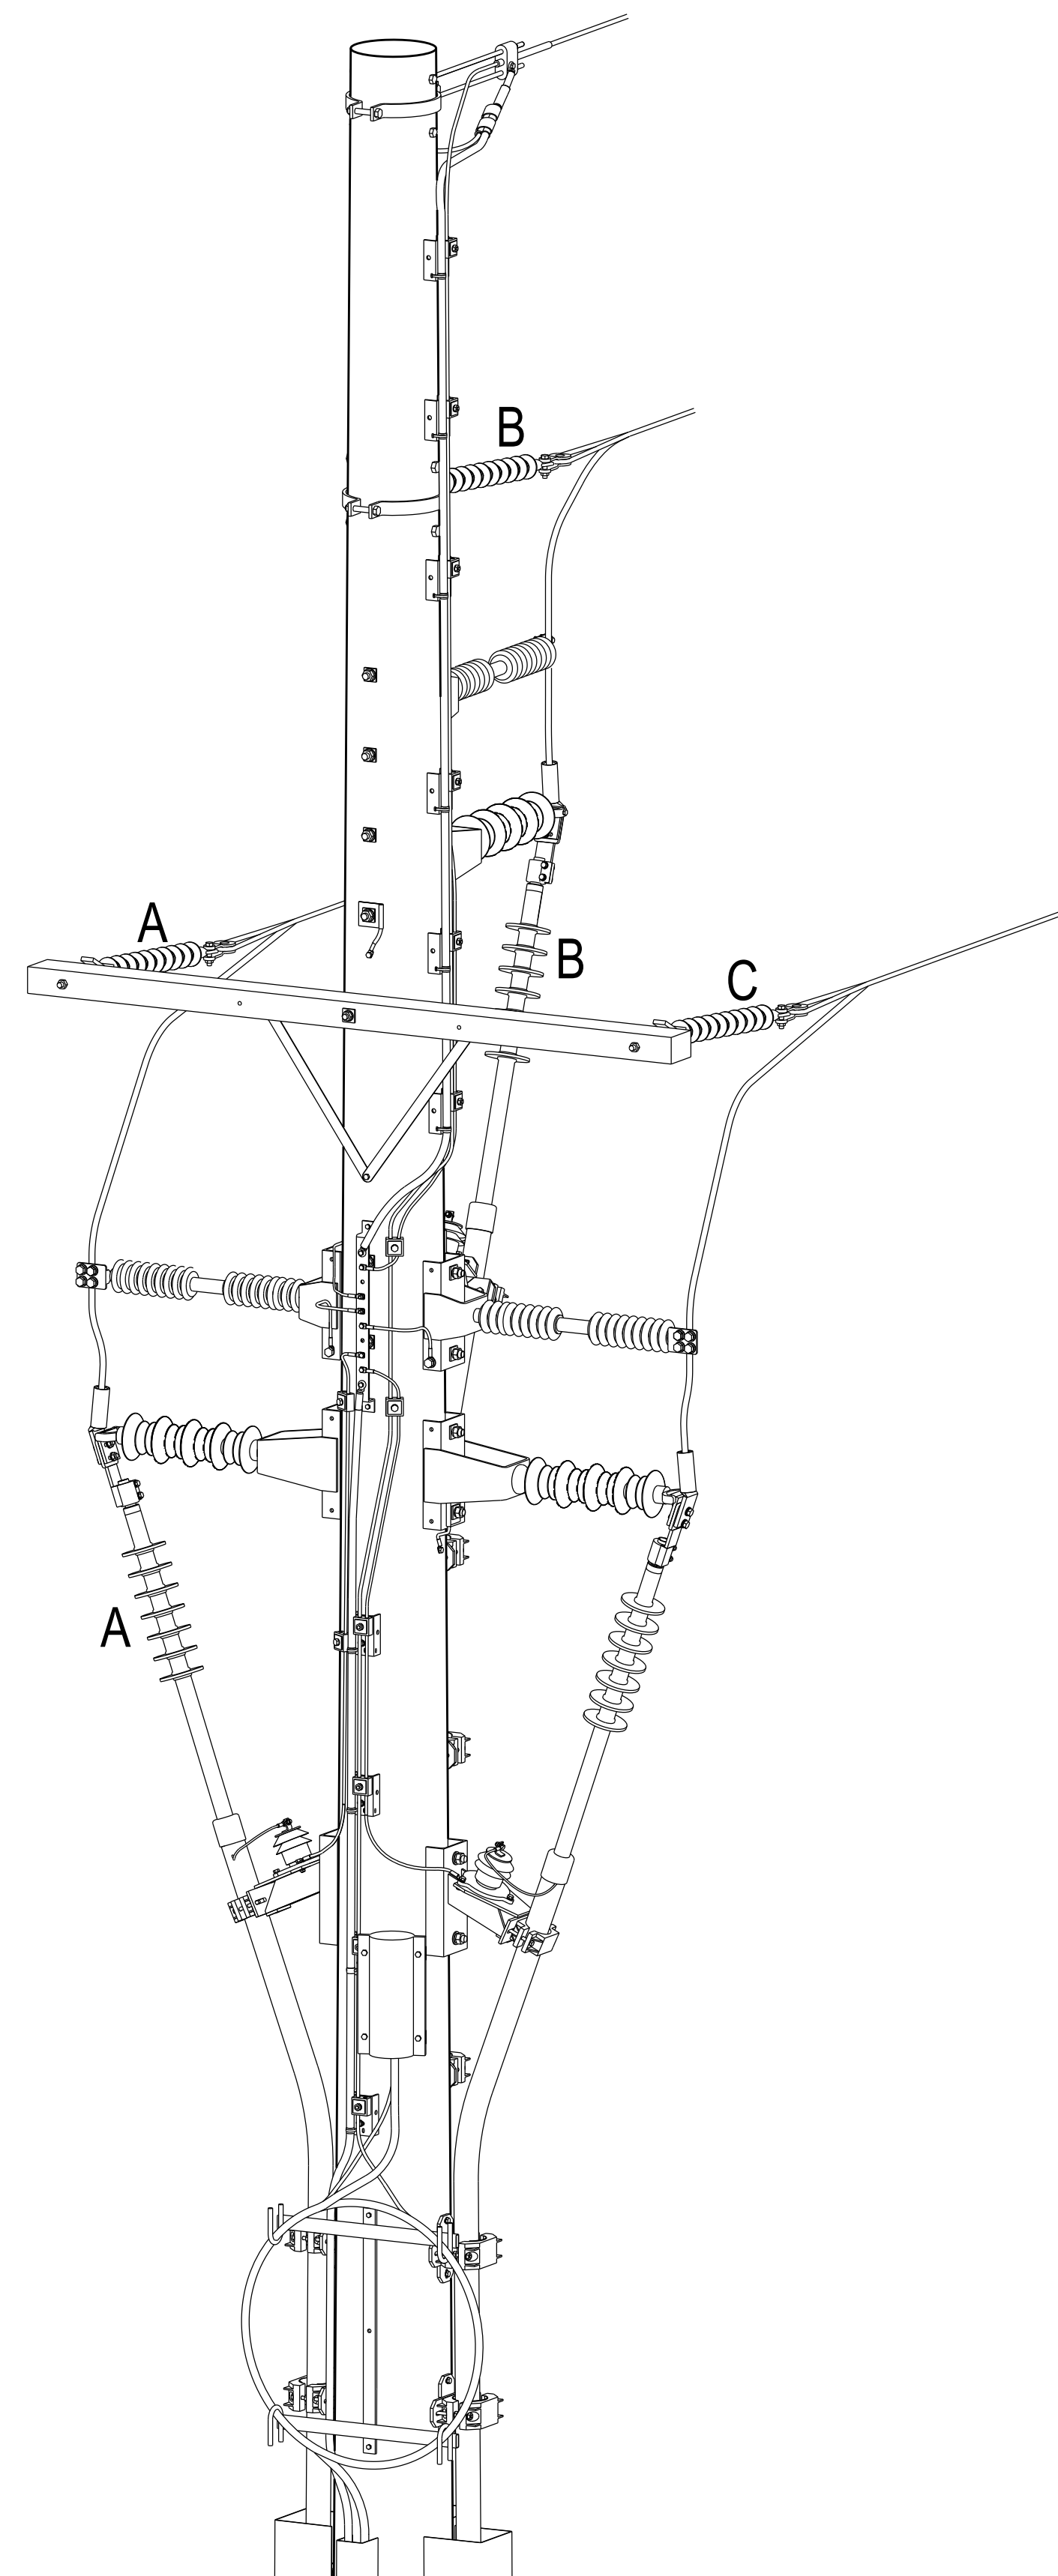


POLE TOP TYPE 1.

CENTRE PHASE CABLE
UNDERNEATH OVERHEAD TERMINATIONS

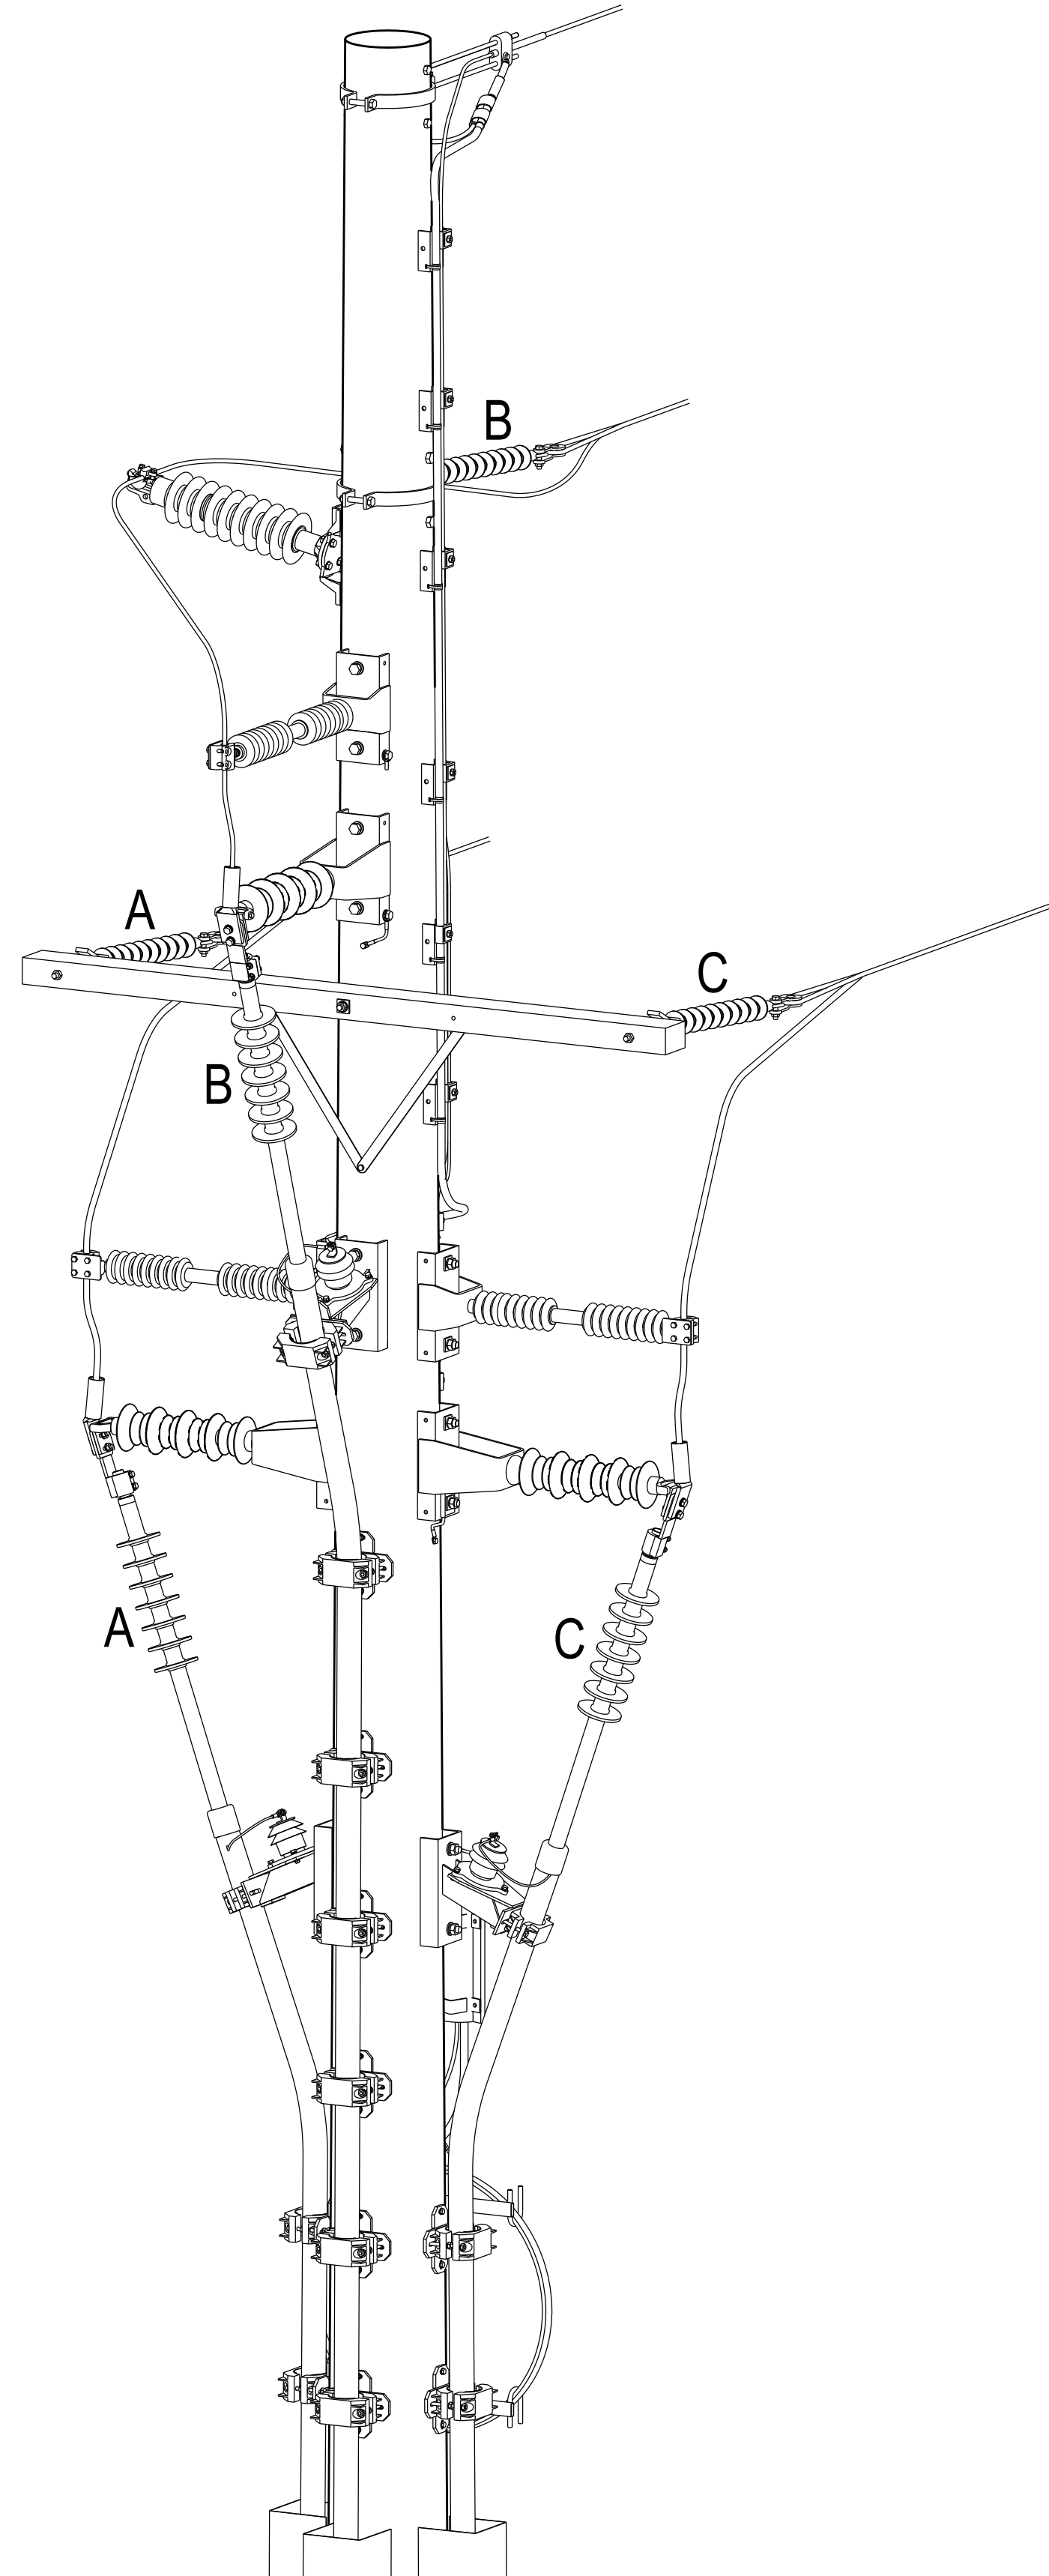

POLE TOP TYPE 2.

CENTRE PHASE CABLE
OPPOSITE SIDE TO OVERHEAD TERMINATIONS

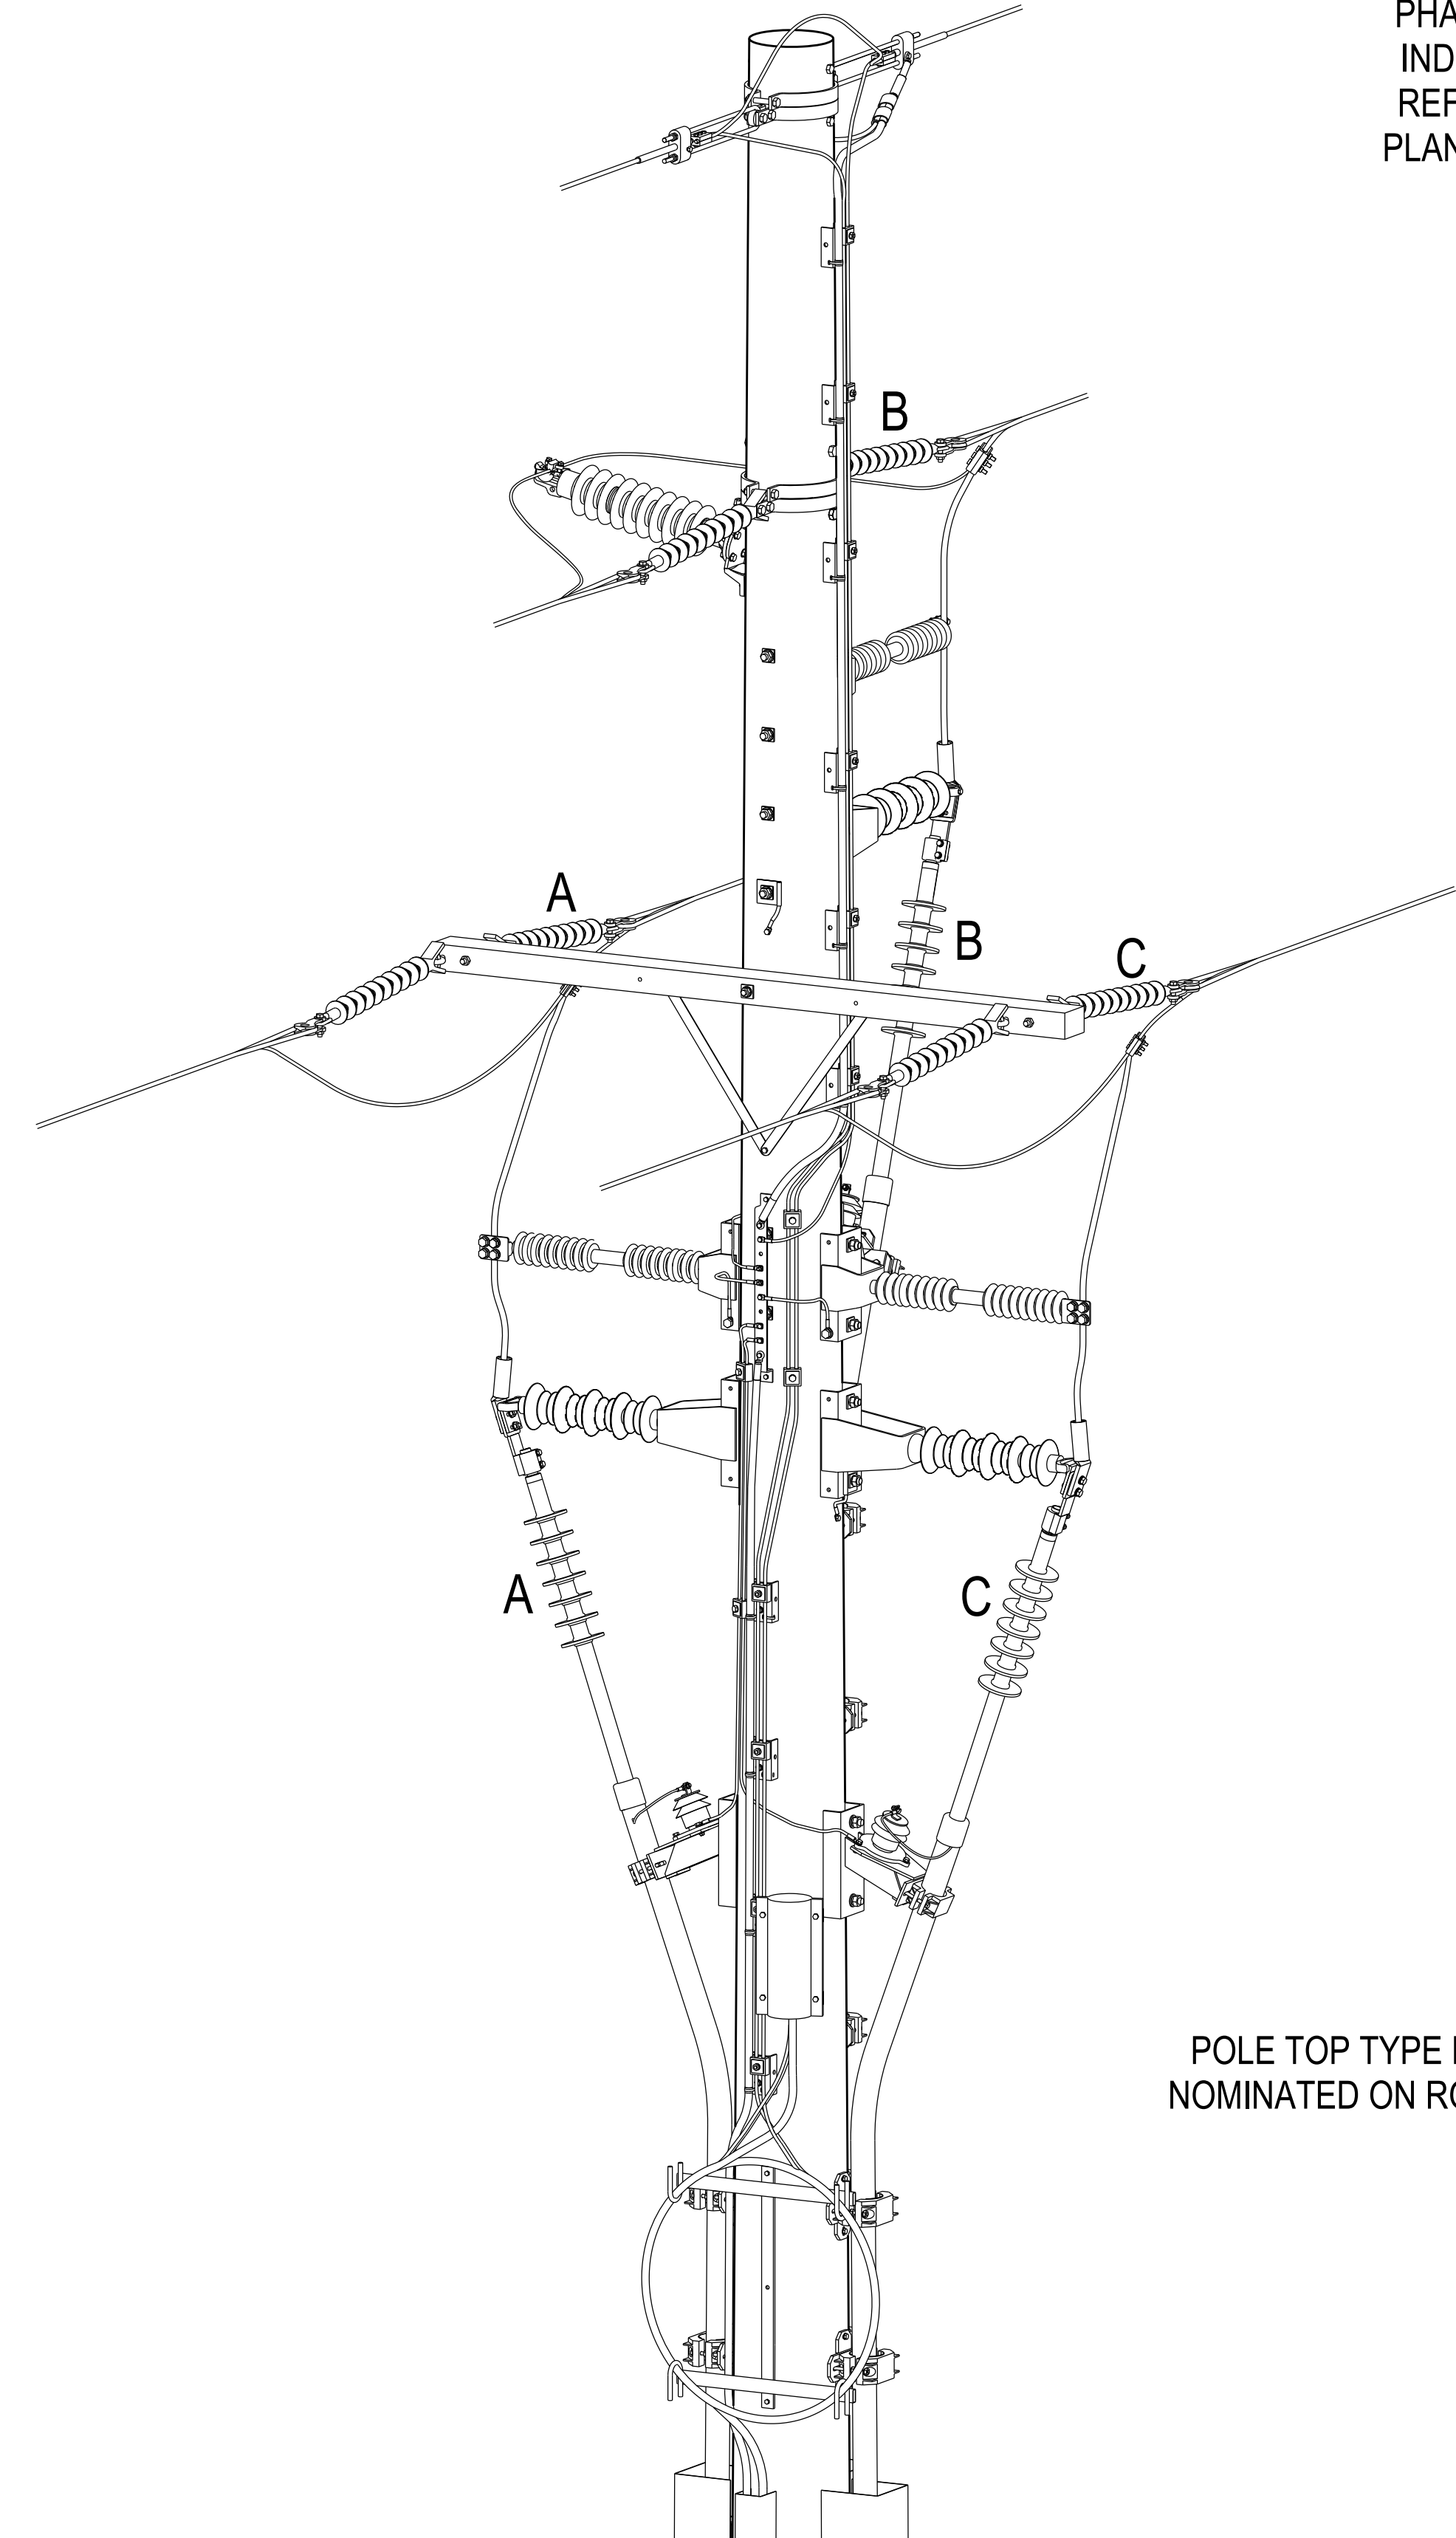

POLE TOP TYPE 3.

THROUGH TERMINATION
WITH UGOH TEE OFF

PHASE MARKINGS
INDICATIVE ONLY
REFER TO ROUTE
PLAN FOR PHASING

POLE TOP TYPE No. TO BE
NOMINATED ON ROUTE PLAN

CONSTRUCTION ISSUE

STANDARD CONSTRUCTION
66KV UGOH ON CONCRETE POLE
SINGLE CABLE PER PHASE
POLE HEAD TYPES

DESIGNED	ADAM BRADFORD
DRAWN	PATRICIA RIOS
CHECKED	ADAM BRADFORD
AUTHORISED	GLENN FORD
DATE	31/01/12
SCALE	NTS
MAP REF.	-
LGA	-
PROJECT No.	STD
PROJTRAK No.	-

SIZE	DRAWING No	SHEETS	AMD.
A1	192881	03 of 3	0

<i>ASSOCIATED DRAWINGS</i>	



145 NEWCASTLE RD
WALLSEND NSW 22287
PHONE: 02 4951 9388
FAX: 02 4951 9389