


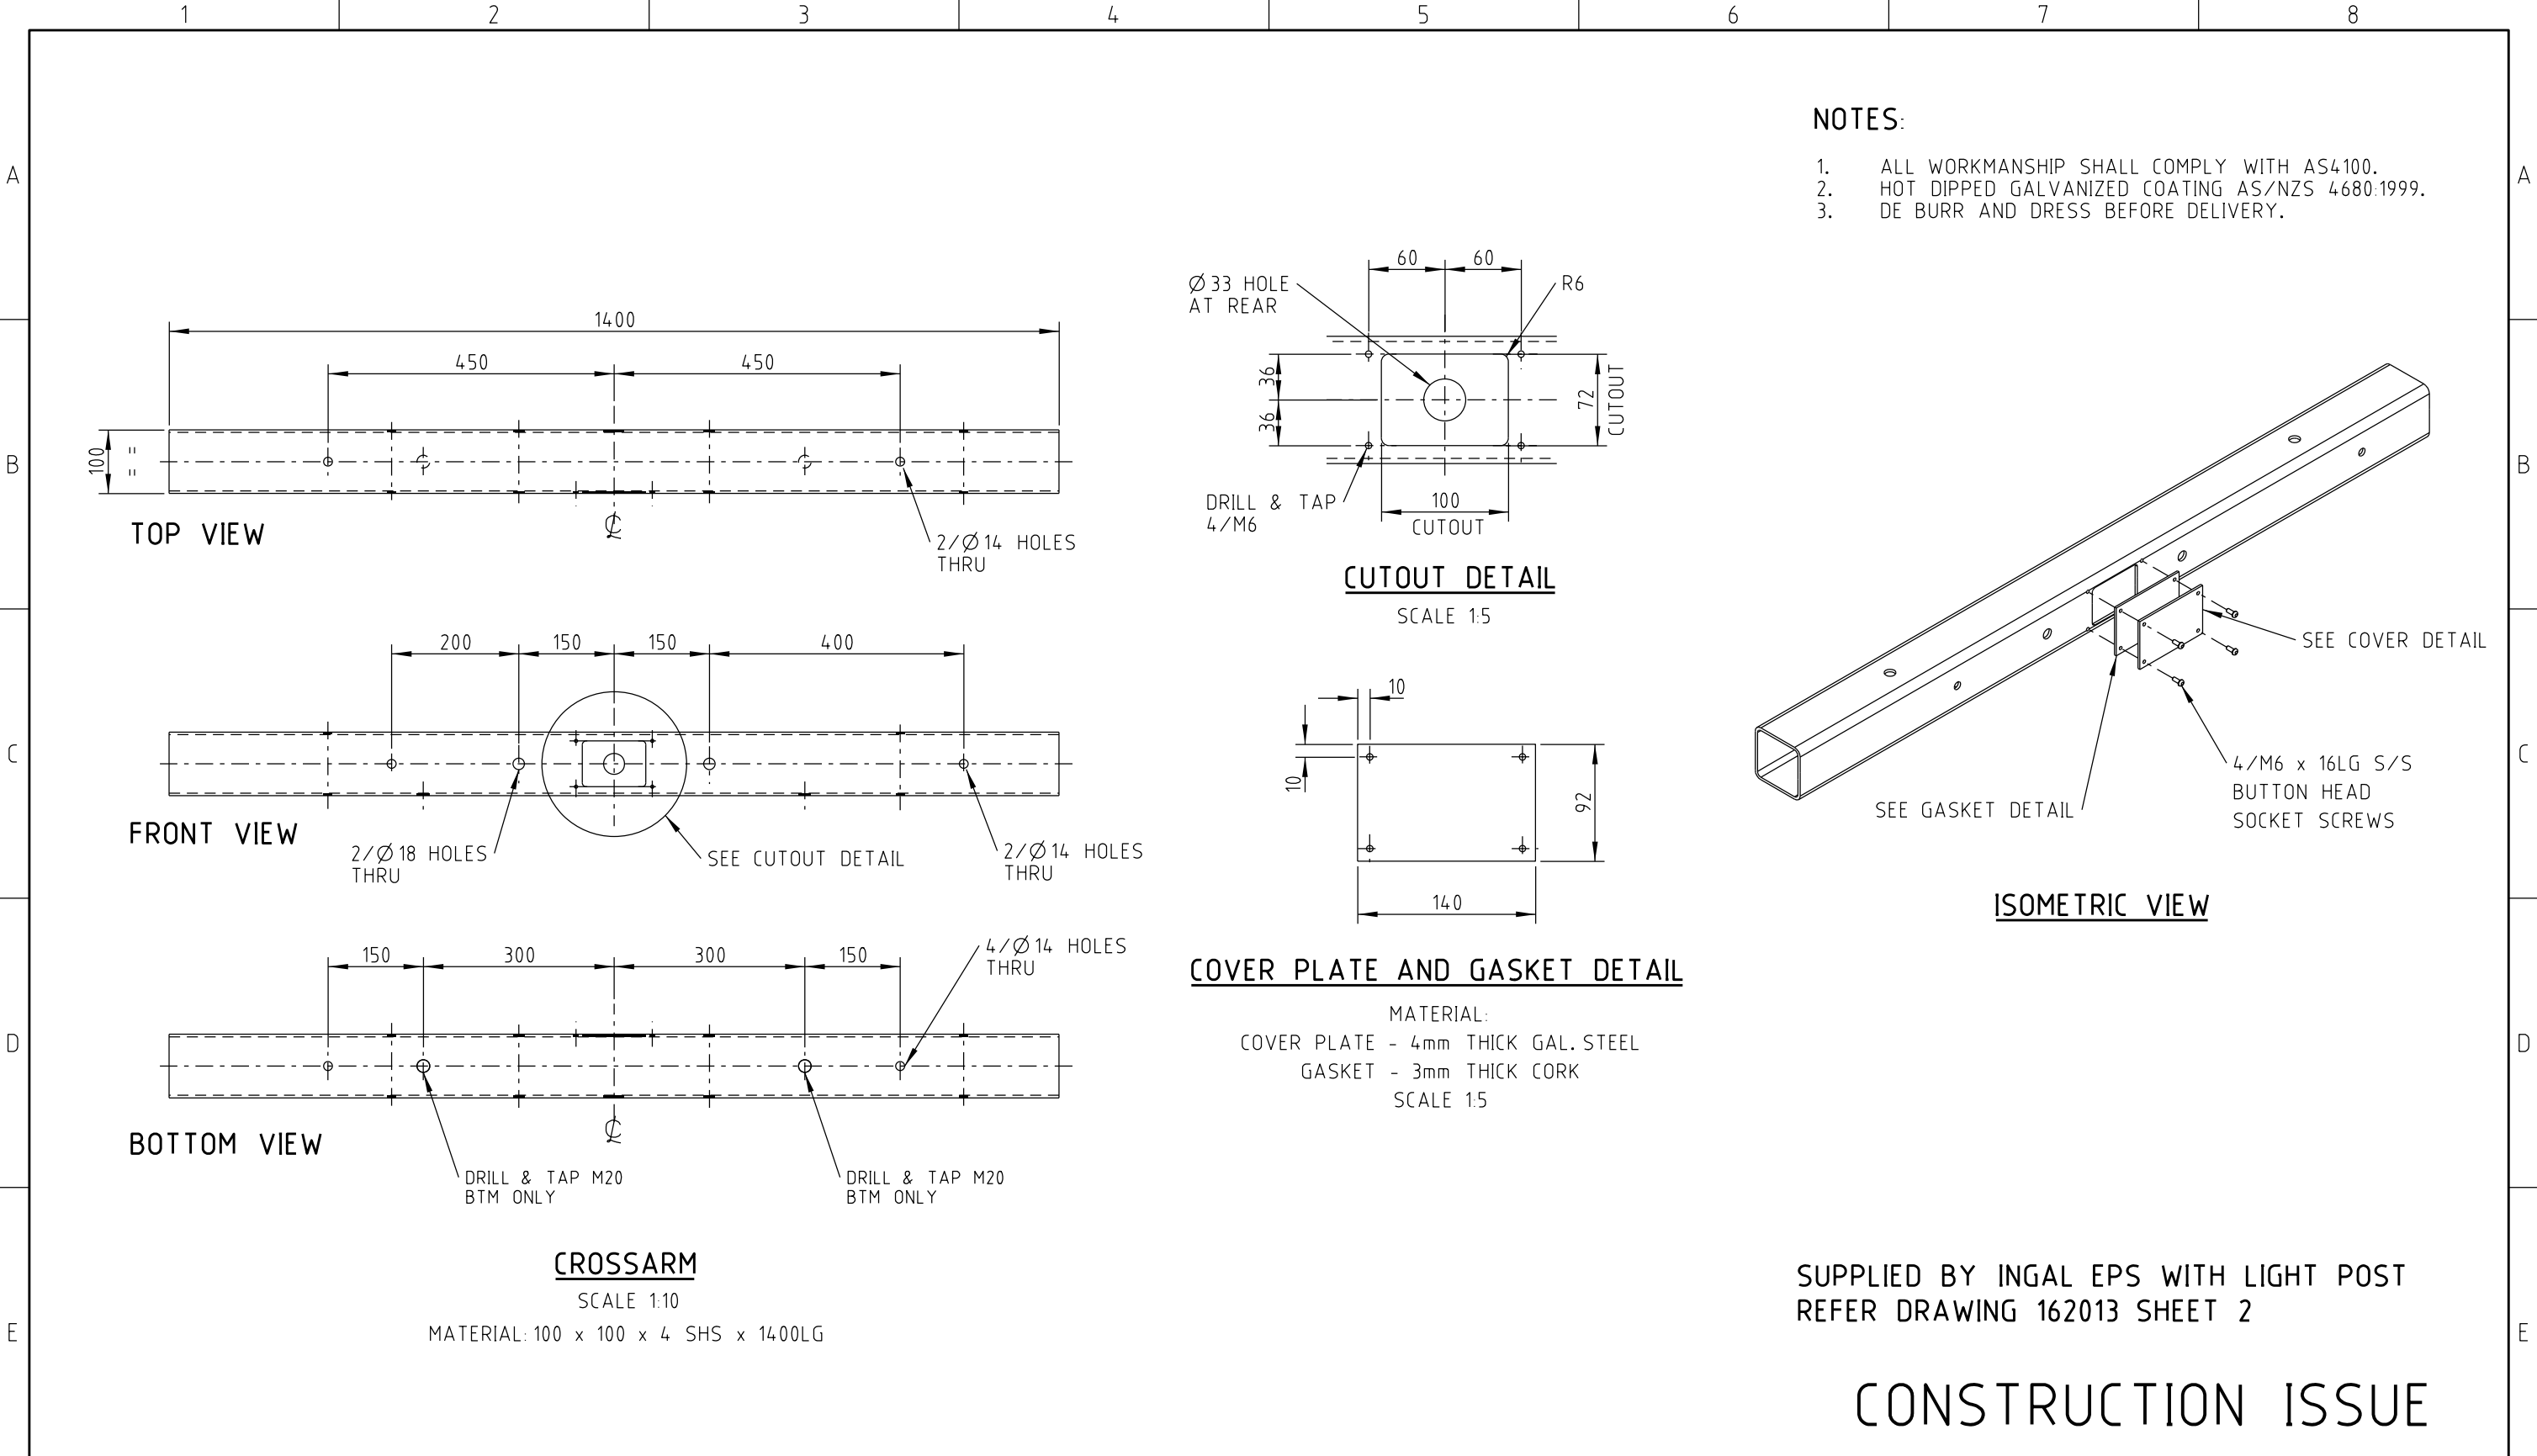

CAD DRAWING DO NOT MANUALLY AMEND		A M E N D M E N T S		DATE: 01/03/2023		EARTH HOLE LOCATIONS CORRECTED IN TOP VIEW		DWN: R.D. CHKD: T.P. APP'D: T.P.		DATE: 03/03/2023		2 REAR VIEW REMOVED		 145 NEWCASTLE RD WALLSEND, NSW 2287		SCALE	1:10	STANDARD CONSTRUCTION STEEL FLANGE MOUNTED FLOODLIGHTING DESIGN - LED REVISION CROSSARM DETAILS				
																DESIGNED	B.ROBERTS					
																DRAWN	R.DEAL					
																CHECKED	B.ROBERTS					
																APPROVED	R.HUGHES					
																DATE	11/05/2022					
																PROJECT NUMBER	STD					
																PROJTRAK NUMBER		SIZE	DRAWING No	SHEET	AMD	
																		A3	163028	2	2	