



DOORS NOT SHOWN

SIDE DOOR NOT SHOWN


DOORS NOT SHOWN

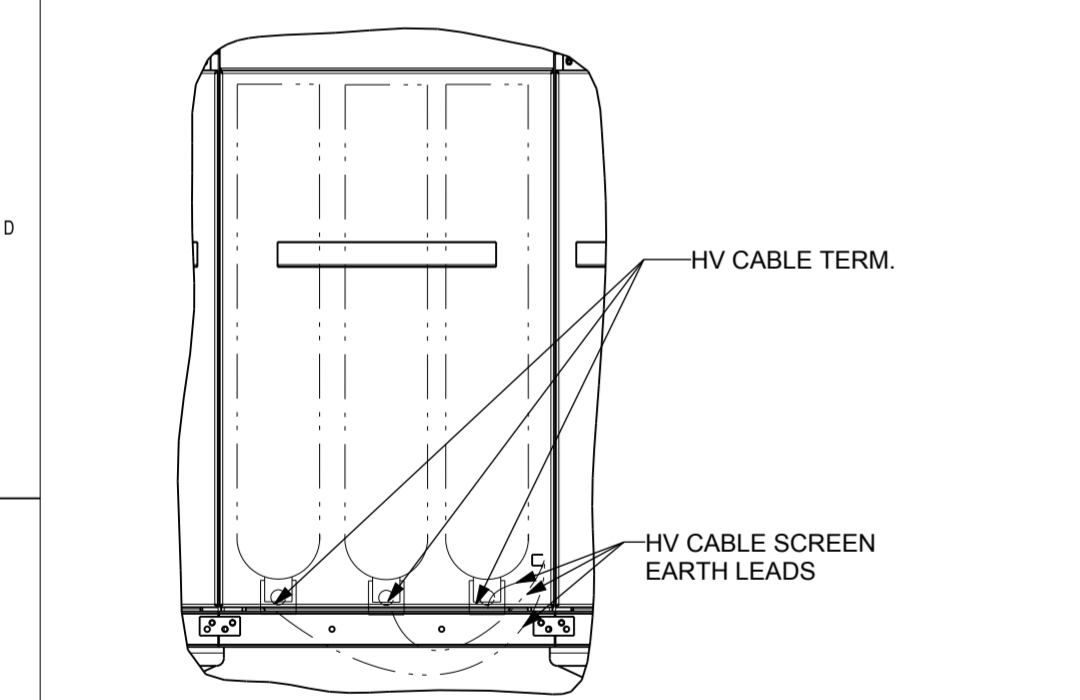

DETAIL B
SCALE 0.100
Q FUNCTION TX-HV CABLE
SCREEN EARTHING ARRANGEMENT
INSIDE CABLE BOX

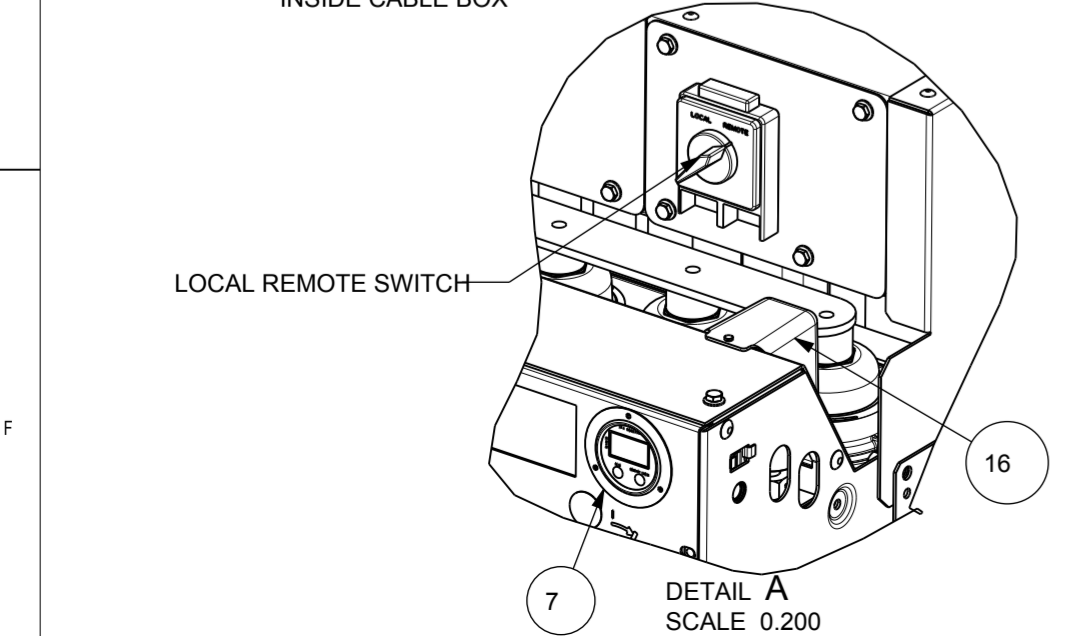

DETAIL A
SCALE 0.200

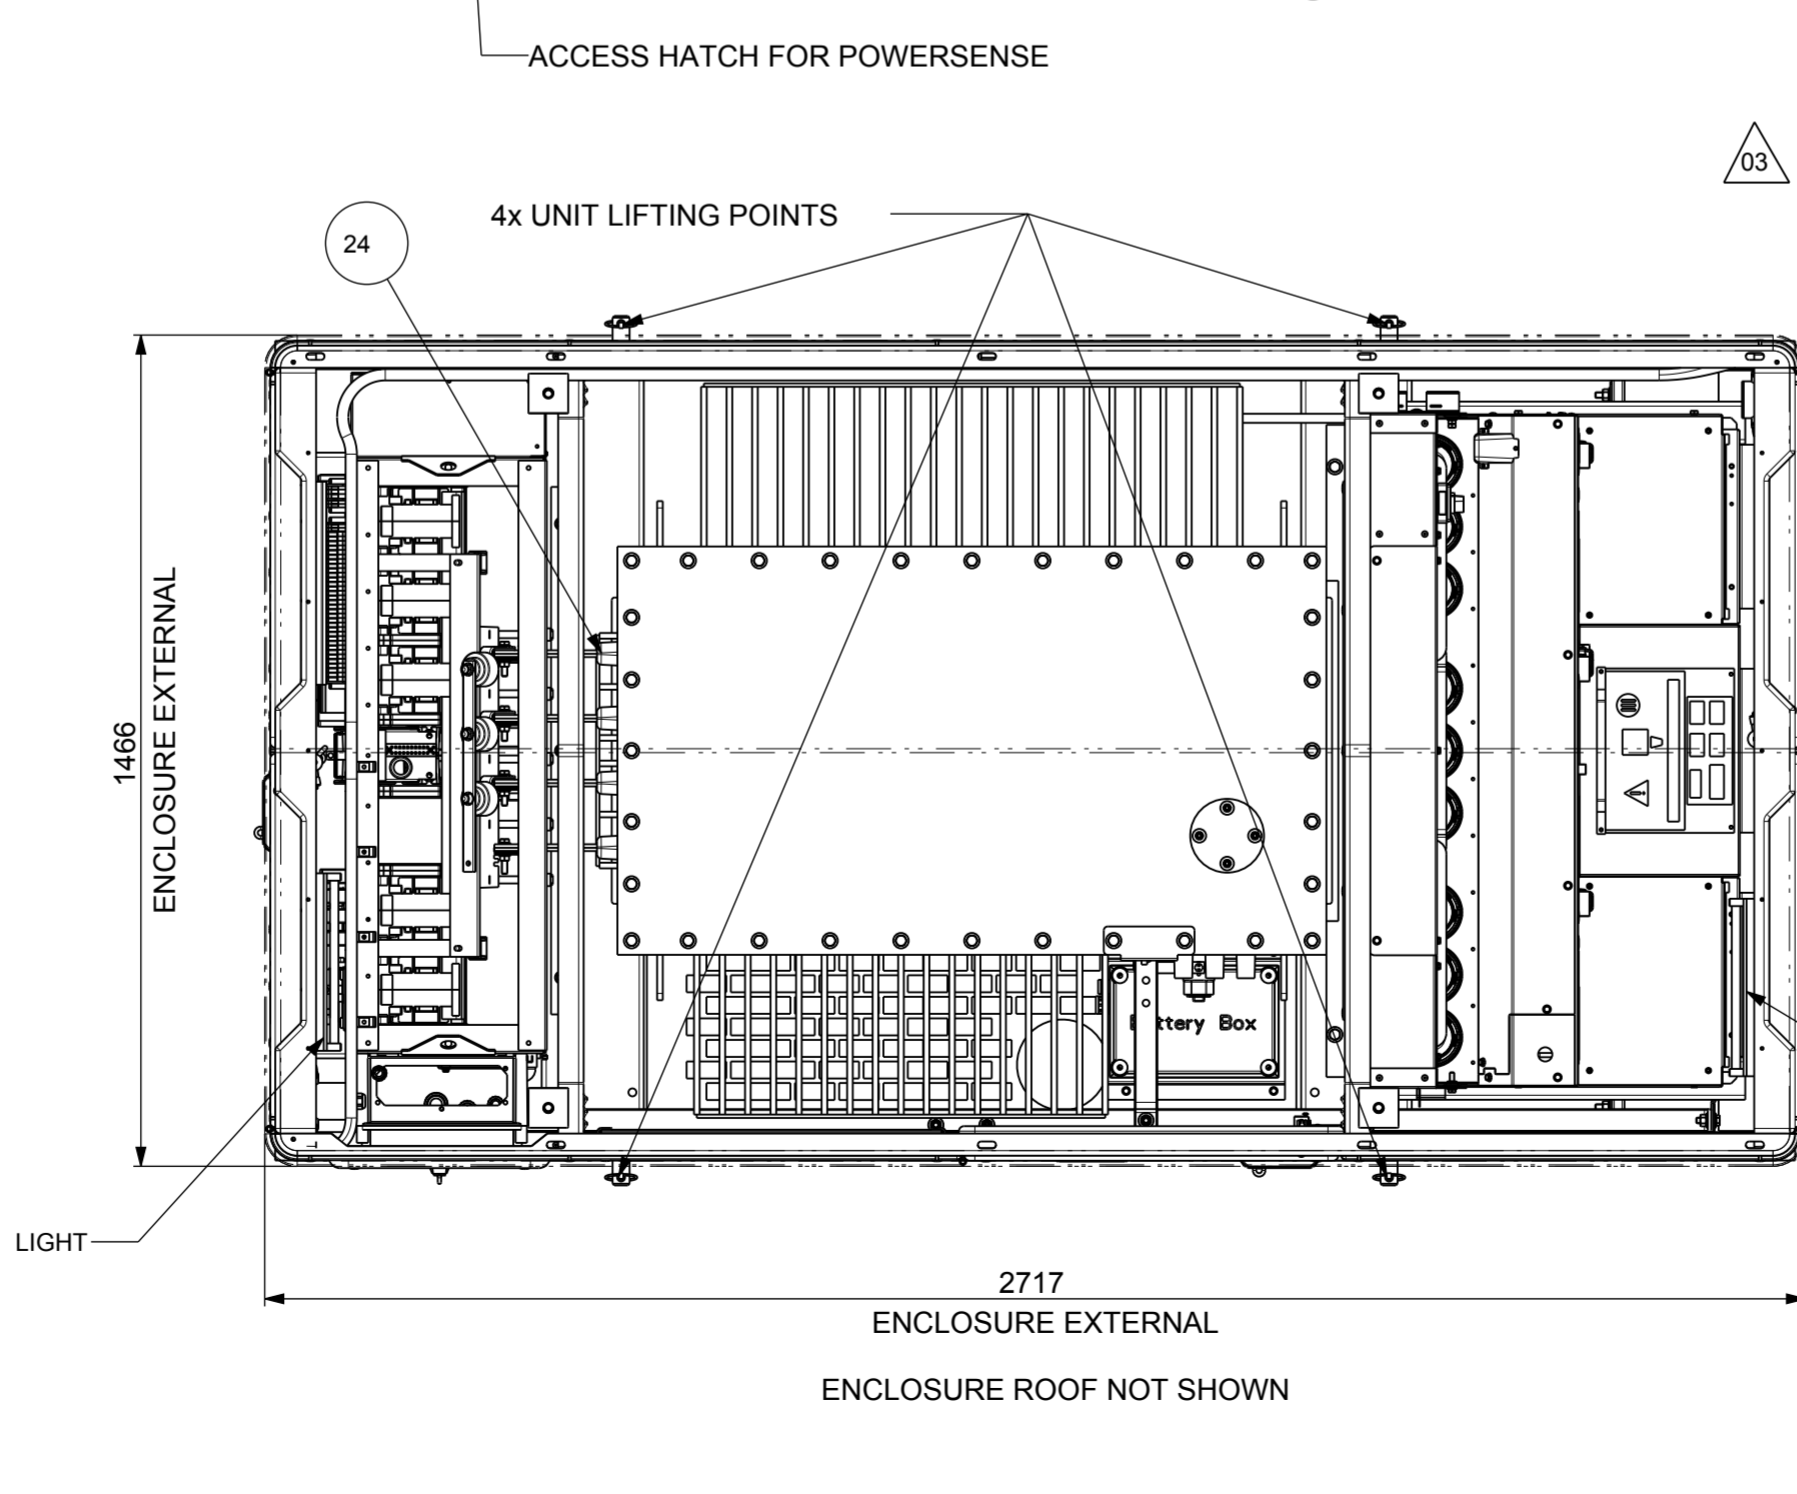

ENCLOSURE EXTERNAL
ENCLOSURE EXTERNAL
ENCLOSURE ROOF NOT SHOWN

LV BOARD LIST FOR 800KVA KIOSK			
ITEM #	DRAWING #	DESCRIPTION	WIRING DIAGRAM #
18	EZEA102-GA	FUSE PANEL TYPE 'KL' 4/4/4/4 + DMA	EZEA102-WD
19	EZEA107-GA	FUSE PANEL TYPE 'KL' 4/4/4/4 + DMA	EZEA107-WD
20	EZEA104-GA	FUSE PANEL TYPE 'KL' 4/4/8 + DMA	EZEA104-WD
21	EZEA108-GA	FUSE PANEL TYPE 'KL' 4/4/4/8 + DMA	EZEA108-WD
22	EZEA105-GA	FUSE PANEL TYPE 'KL' 8/4/8 + DMA	EZEA105-WD
23	EZEA106INS-GA	FUSE PANEL TYPE 'KL' (12+INS//S/S/4) + DMA	EZEA106INS-WD
24	EZEA109INS-GA	FUSE PANEL TYPE 'KL' (12 + INS//S/4/4) + DMA	EZEA109INS-WD

242583_02r00

Schneider Electric	AUSGRID KL GENERIC GA FOR 800 KVA		Revision:	Sheet:
	CONTRACT # AG2869/11, ITEM # 18 TO 24.		03	2/2
Number: EAV4813702		State:		

This information is highly confidential and is the exclusive property of Schneider Electric Group. Copyright reserved. This drawing must not be used for any purpose other than that expressly permitted in writing by the owners and must not be disclosed or reproduced in any way without permission from the owners in writing. This drawing must be returned to the owners when the purpose has ceased.